


* NOTE: THERE ARE FIRE SPRINKLER PIPES OBSTRUCTIONS.

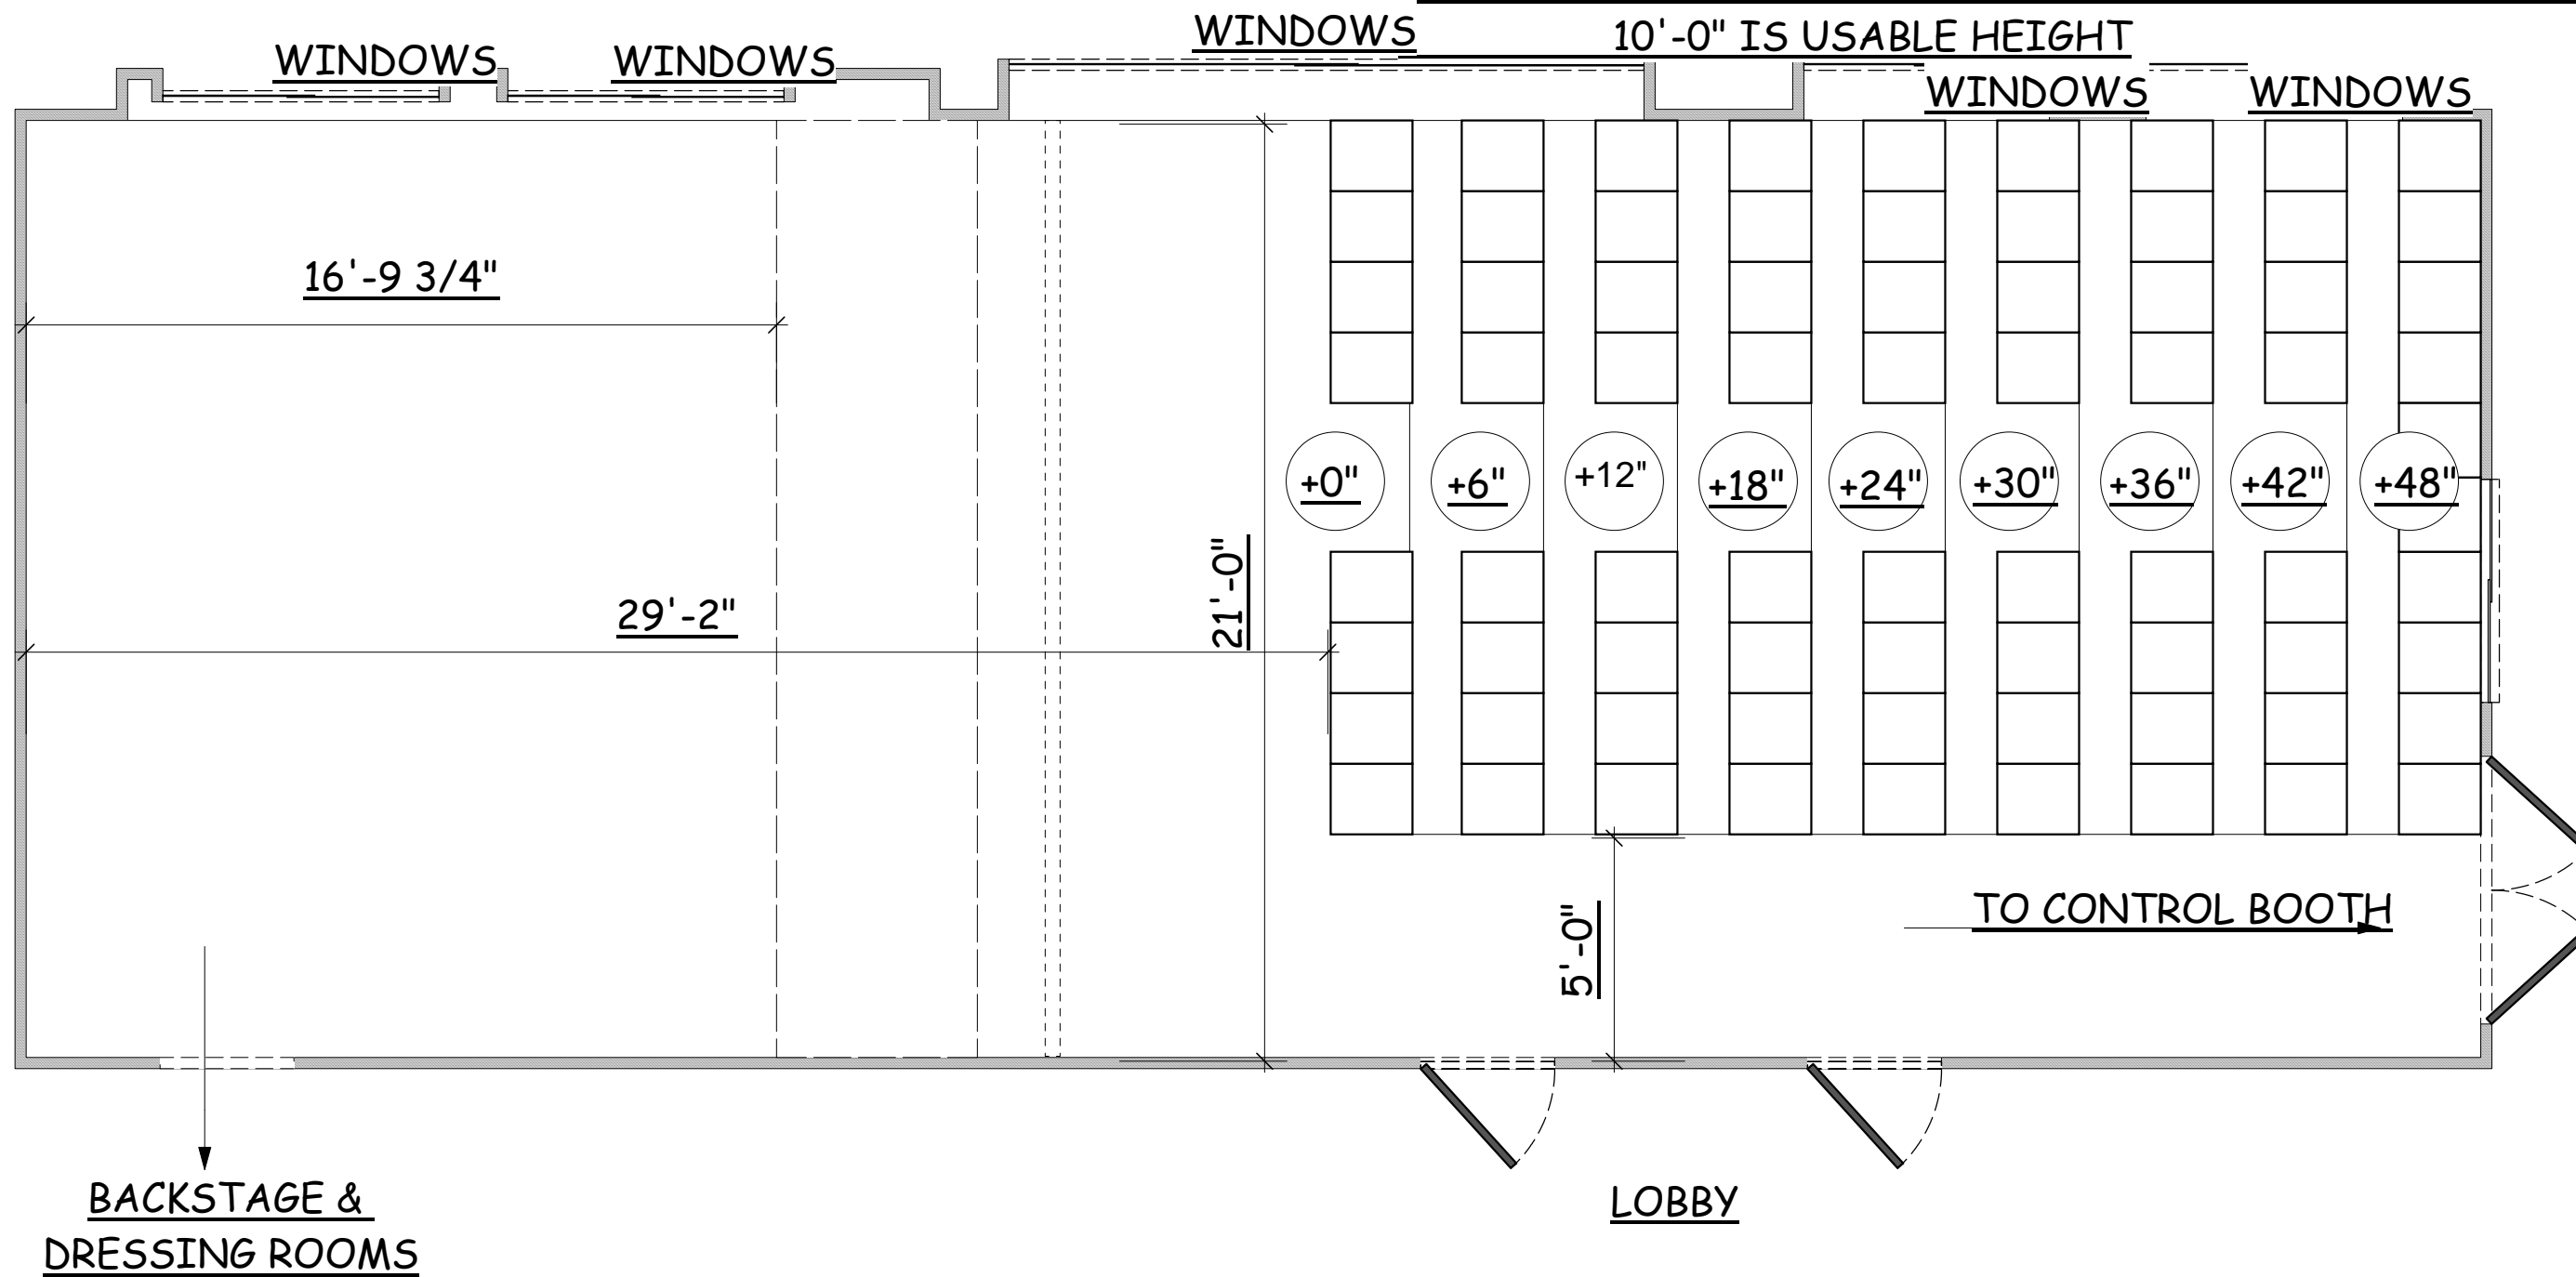

Baruch PERFORMING ARTS CENTER
BPAC

TEL: 646.312.4082
 FAX: 646.312.4084
 WEB: www.baruch.cuny.edu/bpac

VENUE
 BERNIE WEST THEATRE
 17 LEXINGTON AVENUE
 NEW YORK, NY 10010

PROJECT
 N/A

REVISIONS/REISSUES

| DATE | DESCRIPTION |
|------|-------------|
| | |
| | |
| | |

SURVEY ALL MEASUREMENTS ON SITE BEFORE CONSTRUCTION

DRAWING NAME
BERNIE WEST THEATRE PLAN & SEC.

| | |
|--------------------------|---------------------|
| SCALE: 1/4" = 1'-0" | PROJ. MGR.: N/A |
| ORIGIN DATE: 10/21/05 | DRAWN BY: A.J.C. |
| PROJ. NO.: | CHECK BY: |
| FILE: | |

PLATE #
1 OF 1